


Planche 2
ECHELLE 1/1000

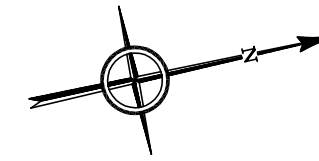

- 15 (blue circle)
 - 6 (yellow circle)
 - 8 (orange circle)
 - 11 (purple circle)
- 10 11 12 13

- 10 (green circle)
 - 1 (red circle)
 - 6 (yellow circle)
 - 4 (blue circle)
 - 9 (light blue circle)
 - 6 (yellow circle)
- 14 15 16 17 18 19


SECTION F
LE CLOS

SECTION F
CHAMP PAUVRE

SECTION ZH
CHAMP PAUVRE

SECTION F
LA PRADE

SECTION ZH
LA RIEYRE

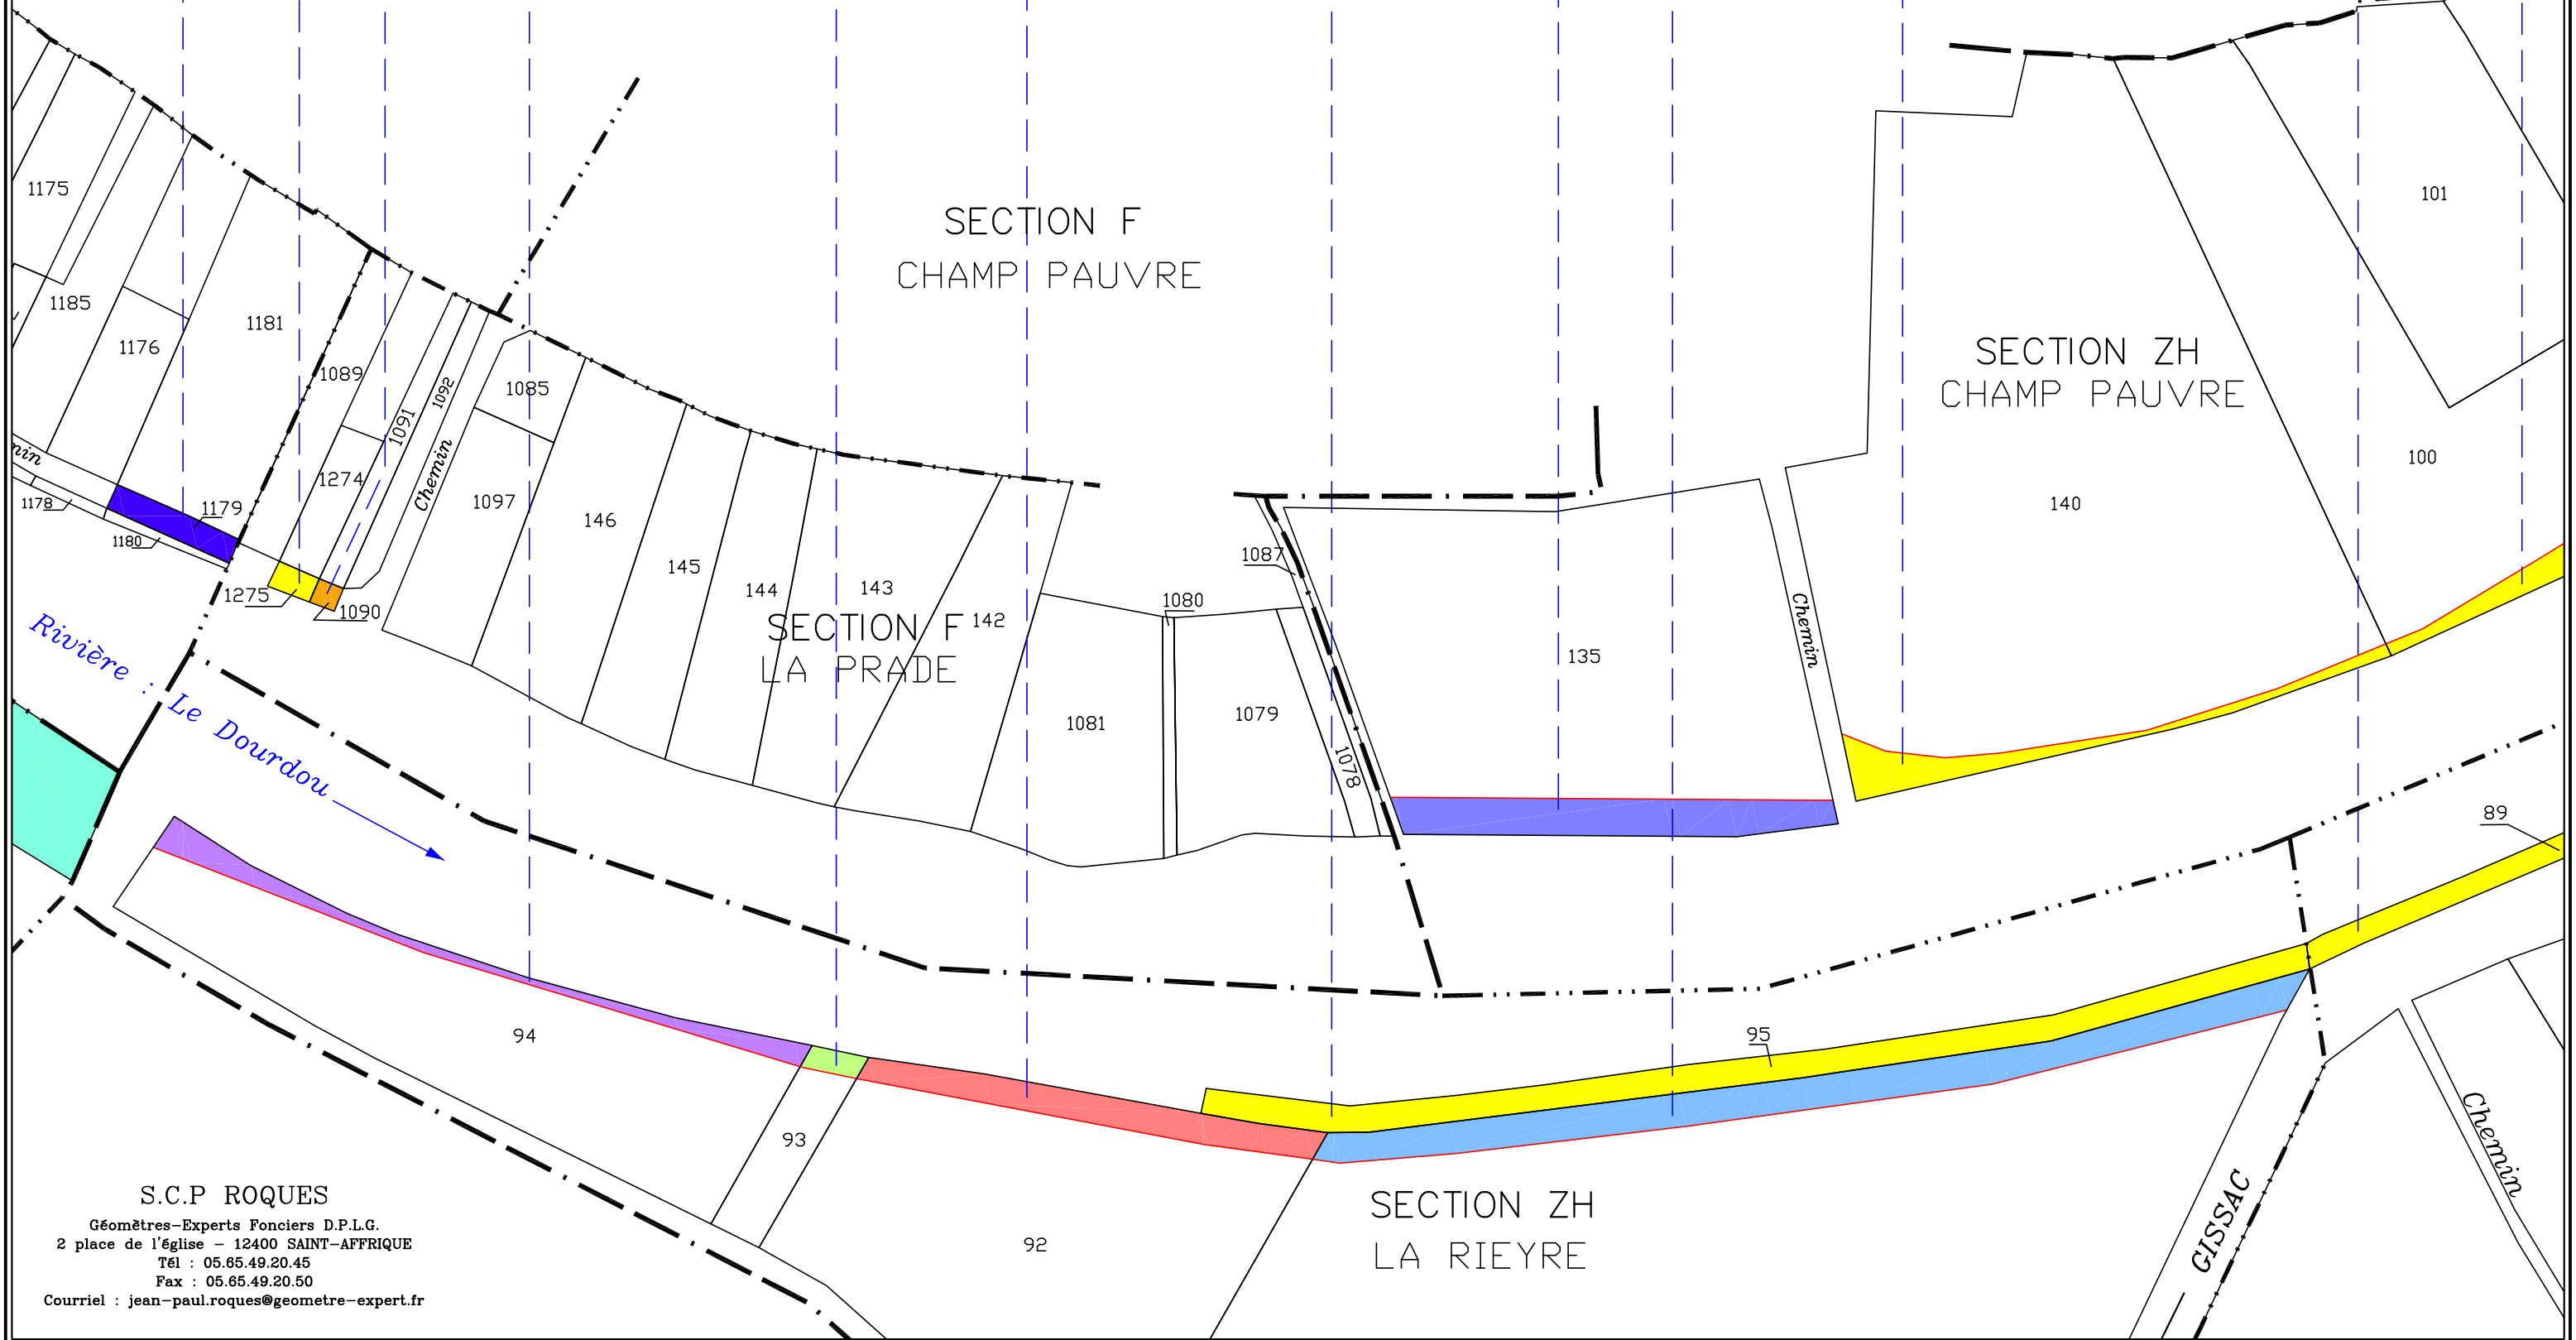

Rivière : Le Dourdou

S.C.P ROQUES
Géomètres-Experts Fonciers D.P.L.G.
2 place de l'église - 12400 SAINT-AFFRIQUE
Tél : 05.65.49.20.45
Fax : 05.65.49.20.50
Courriel : jean-paul.roques@geometre-expert.fr